


C:\Local Plan Files\1015\_Millers Well\_Changing Rooms\_2013\_Concept\_Altira\_Monaghan.dwg

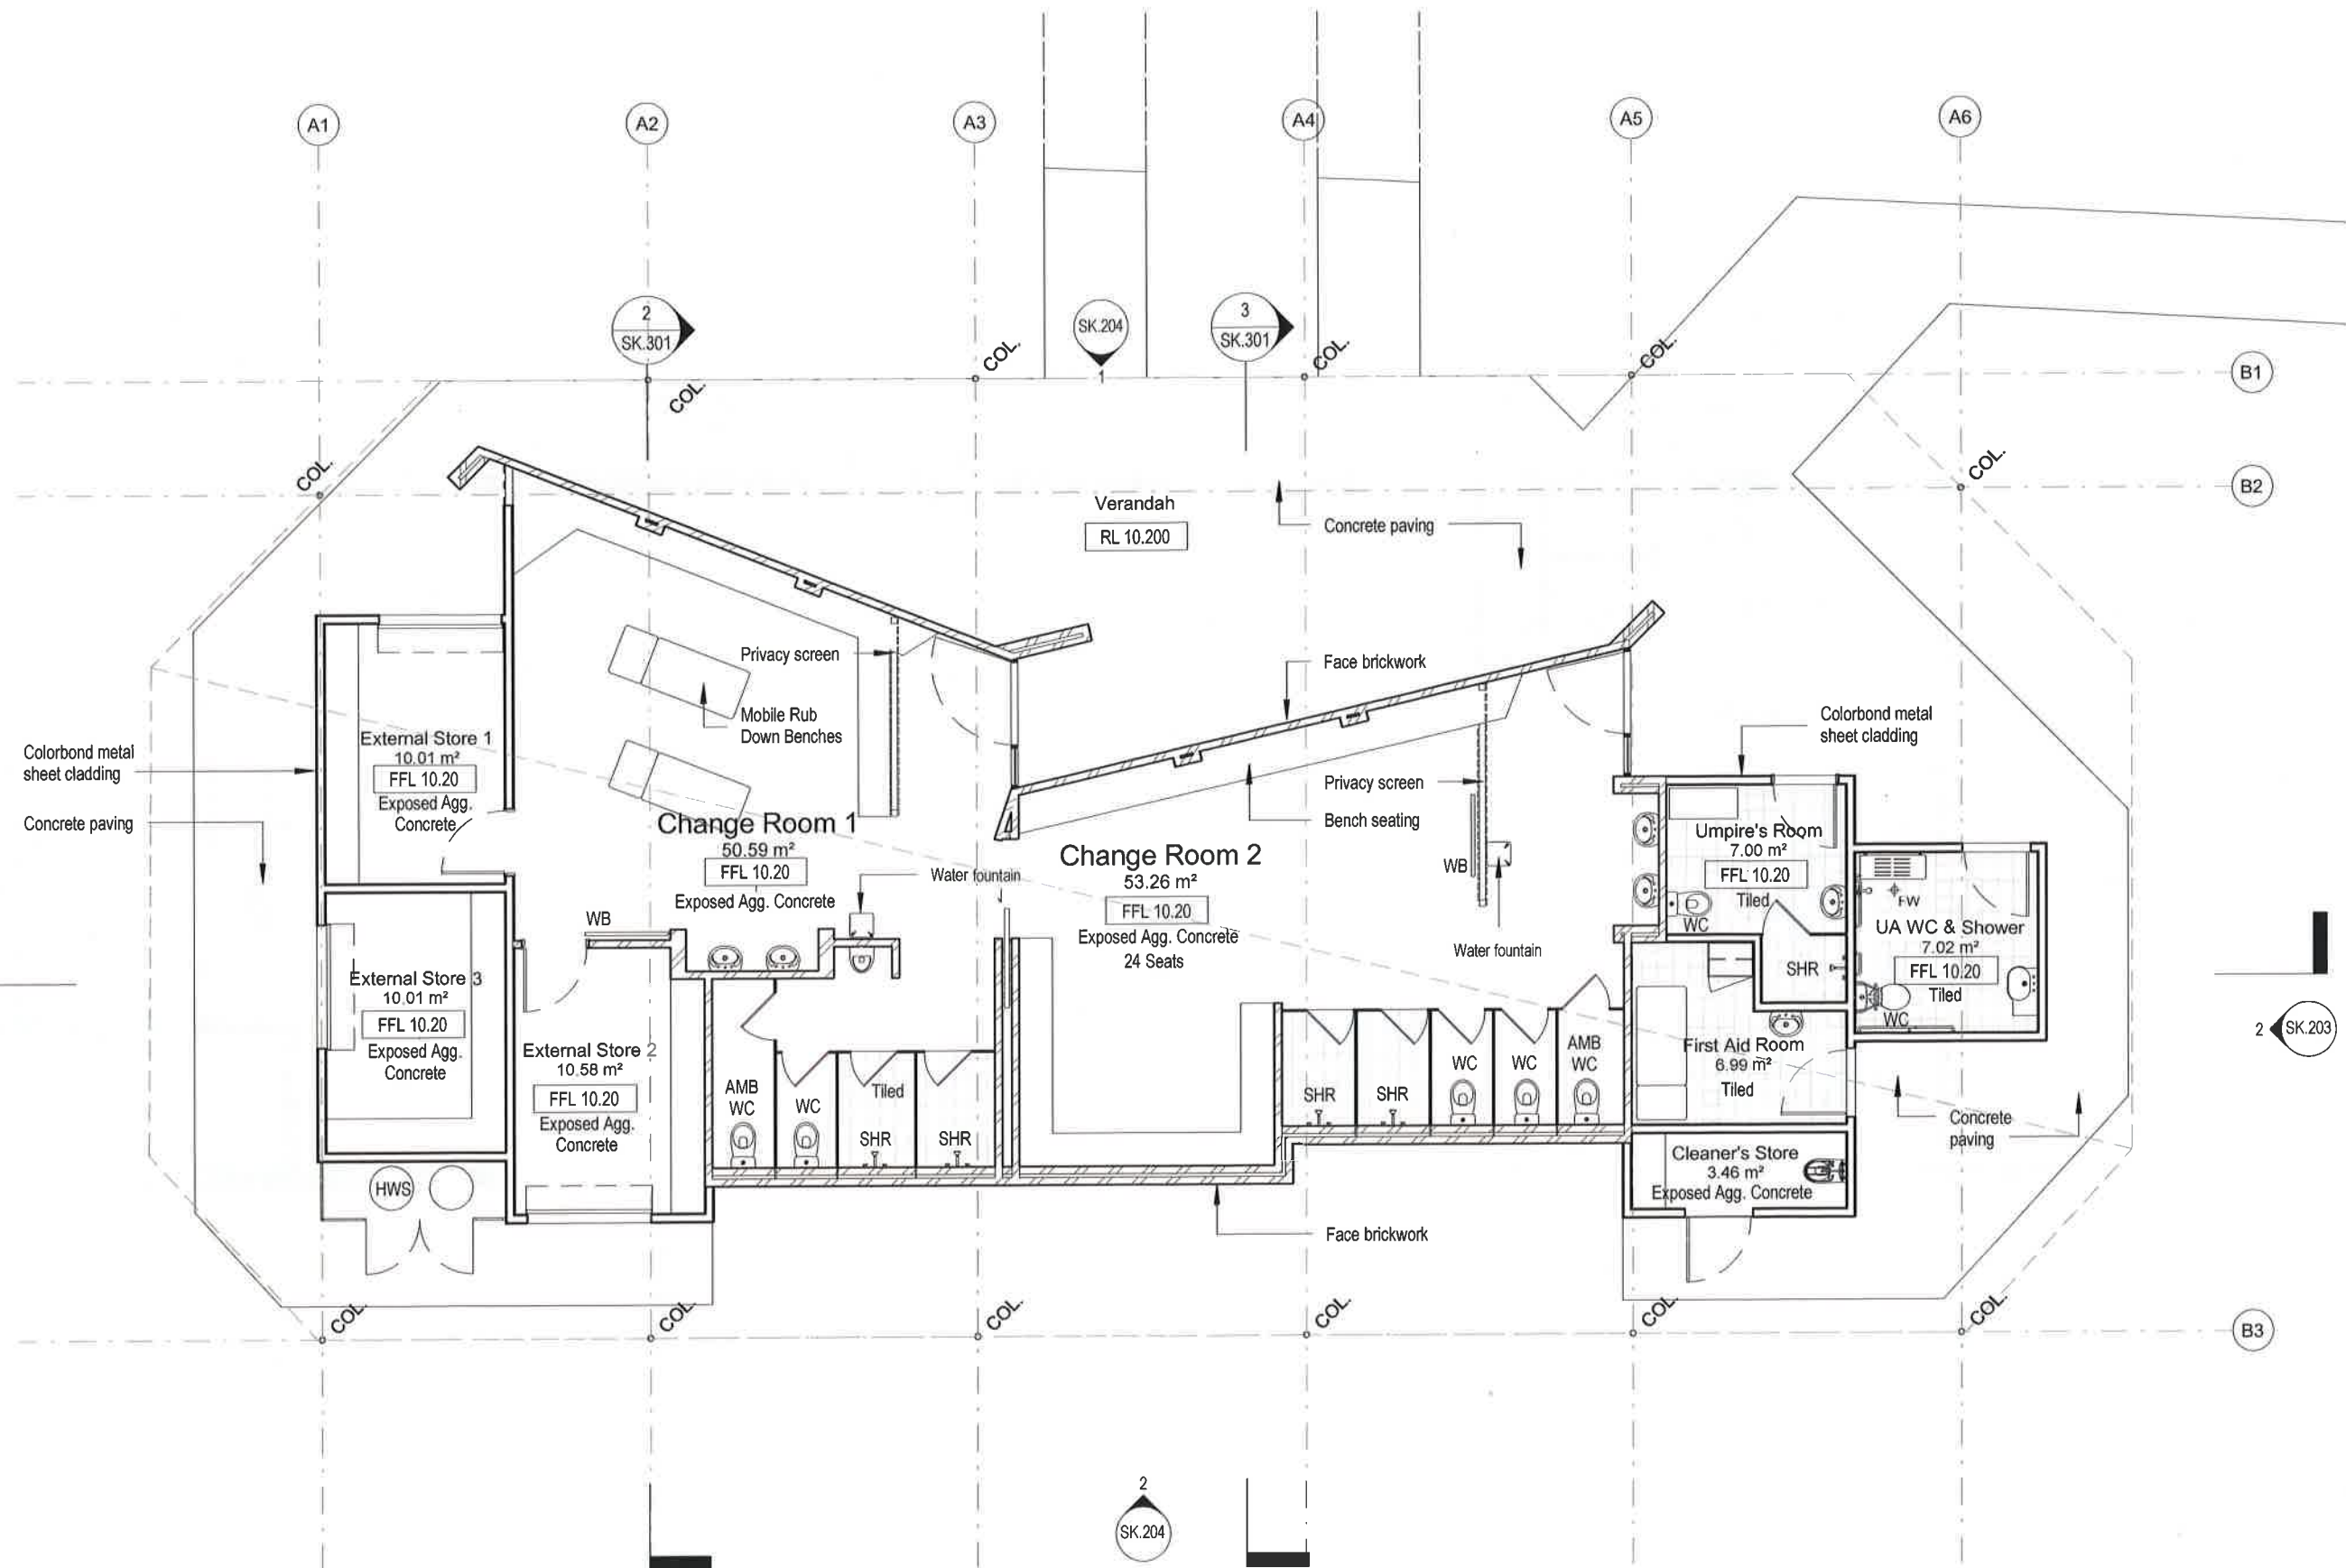

Project:  
**MILLARS WELL - DANCE HALL &  
CHANGE ROOMS**

Proprietor:  
**Shire of Roebourne**

Architect:  
19 Jewell Parade  
North Fremantle, WA 6159  
Postal Address:  
PO Box 291  
North Fremantle, WA 6159  
Phone (618) 9335 5220  
Fax (618) 9335 5287

Copyright of the design and other information shown here is owned by Formworks. Reproduction or use of the design by any party for any purpose is expressly forbidden without the written permission of Formworks.



Status:  
**Schematic Design**

Title:  
**Ground Floor Plan - Change Rooms**

Drawn: KR  
Date Created: 01/05/2014  
Job no: 649  
Scale @ A3 1:100

Approved: NJ

Drawing no: **SK.102** Rev: **B**

Do Not Amend This Drawing Manually  
Date Printed: 23/05/2014 3:12:49 PM

Rev	Date	Amendment
B	23/05/2014	Schematic Design Issue
A	06/05/2014	Issue For Comment