


HALL STREET

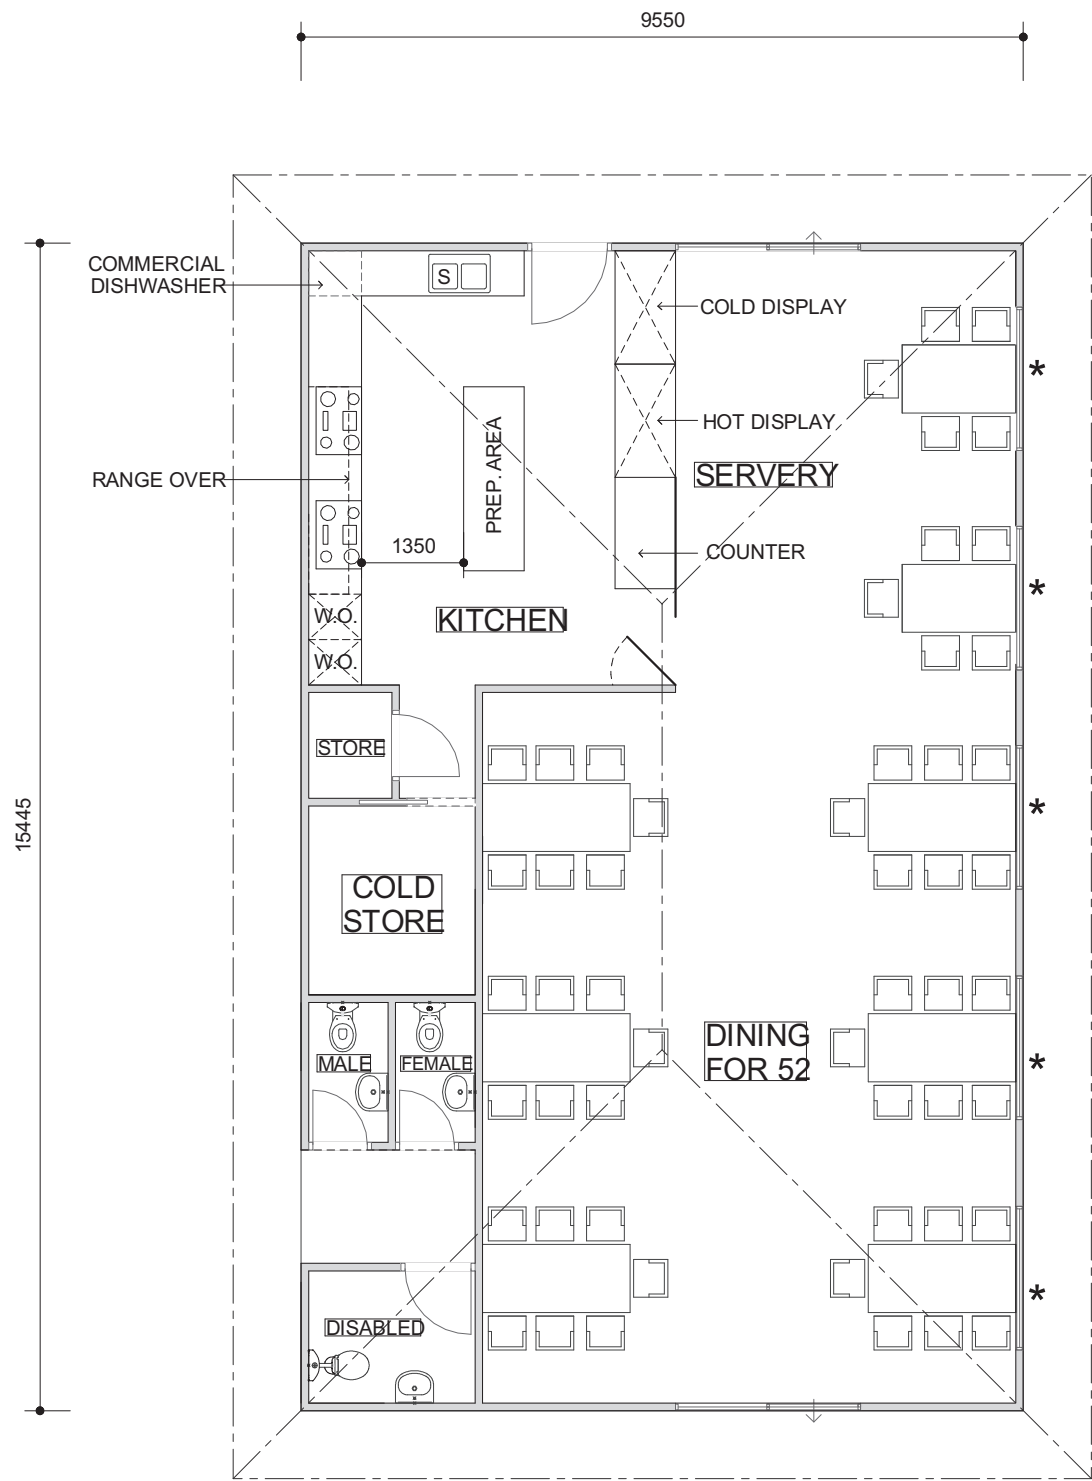

NOTE: ALL WALLS FULLY INSULATED
STEEL FRAMED PANELS TO A HEIGHT OF 2600

NOTE: DISABLED WC GRAB RAIL
POSITIONS AND SIZE TO COMPLY WITH AS. 1428

NOTE: * DENOTES WINDOW
WITH SILL HEIGHT @ 1000 A.F.L.

NOTE: KITCHEN LAYOUT
YET TO BE CONFIRMED



MINING CAMP KITCHEN

FLOOR PLAN
SCALE 1:100

SHEET
1 OF 2