



Attachment D

Landscaping Plans

WICKHAM VILLAGE UPGRADING WORKS

SHEET LIST					
SHEET No.	SHEET NAME	REVISION DATE	CURRENT REVISION	REVISION DESCRIPTION	
WH-5650-A-00097	COVER PAGE	08.08.22	F	REVISED AND ISSUED FOR TENDER	
WH-5650-A-00098	SITE PLAN	08.08.22	F	REVISED AND ISSUED FOR TENDER	
WH-5650-A-00099	SITE ELEVATION SHEET 1 OF 2	08.08.22	F	REVISED AND ISSUED FOR TENDER	
WH-5650-A-00100	SITE ELEVATION SHEET 2 OF 2	22.06.22	E	REVISED AND ISSUED FOR APPROVAL	
WH-5650-A-00101	LANDSCAPE PLAN	22.06.22	E	REVISED AND ISSUED FOR APPROVAL	
WH-5650-A-00102	LANDSCAPE DETAILS	22.06.22	E	REVISED AND ISSUED FOR APPROVAL	



CAUTION
PROJECT DRAWING ONLY

NOT FOR CONSTRUCTION
PRELIMINARY

[illegible]

INSTALLATION OF ALL BUILDING MATERIALS, TO BE INSTALLED IN ACCORDANCE TO MANUFACTURERS RECOMMENDATIONS.

RE
5



SCALE 1 : 100

REPAINT FENCE - PNT01
IN MONUMENT COLOUR -

REFER TO LANDSCAPE PLAN FOR
NEW TREES AND GROUND COVERS

NEW VILLAGE SIGN - SGN02
SEE BELOW FOR HARD LANDS




SCALE 1 : 100

EXISTING TREES SHOWN IN LINES

REFER TO LANDSCAPE PLAN FOR
NEW TREES AND GROUND COVER

REPAINT FENCE - PNT01
IN MONUMENT COLOUR -

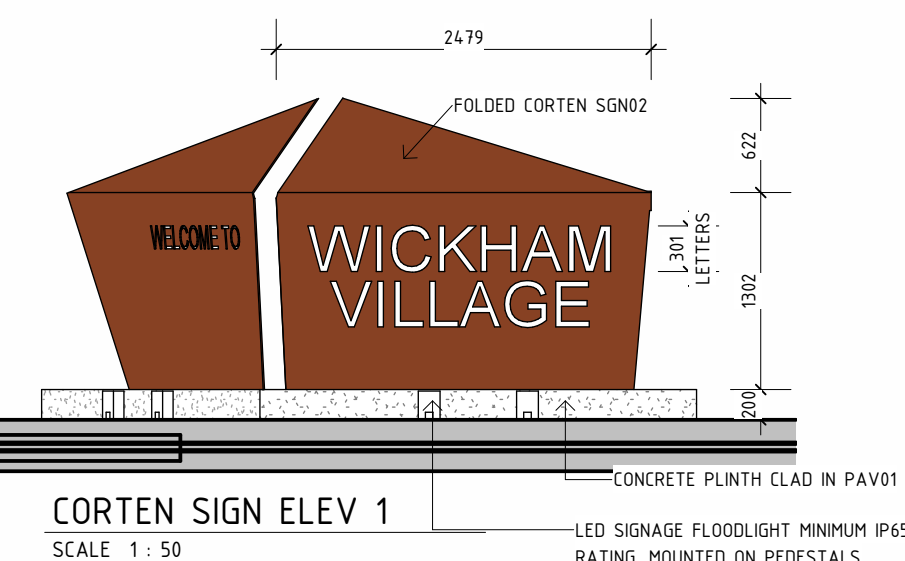


SCALE 1 : 50


—LED SIGNAGE FLOODLIGHT MINIMUM IP65
RATING MOUNTED ON PEDESTALS



CORTEN SIGN 3D
SCALE

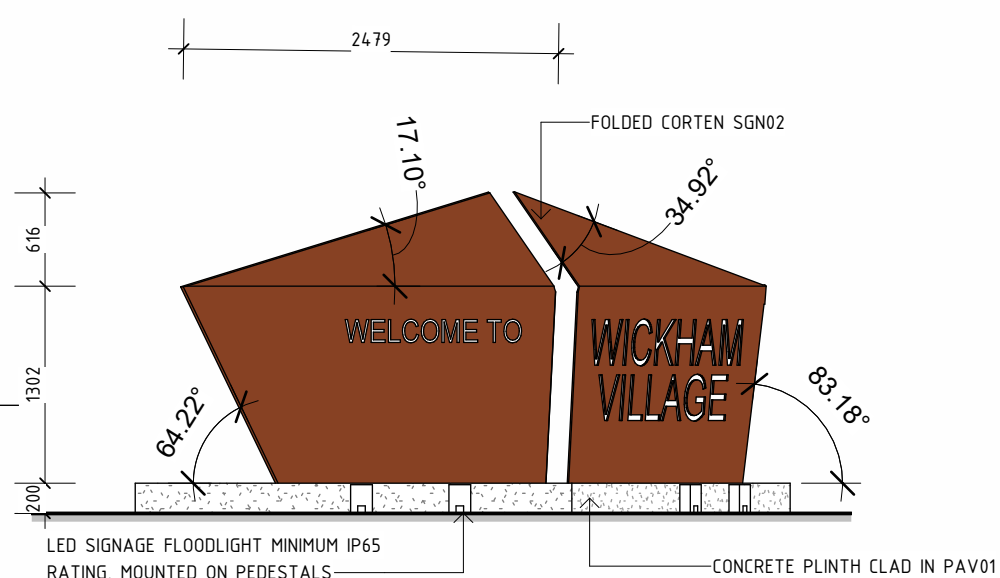

CORTEN

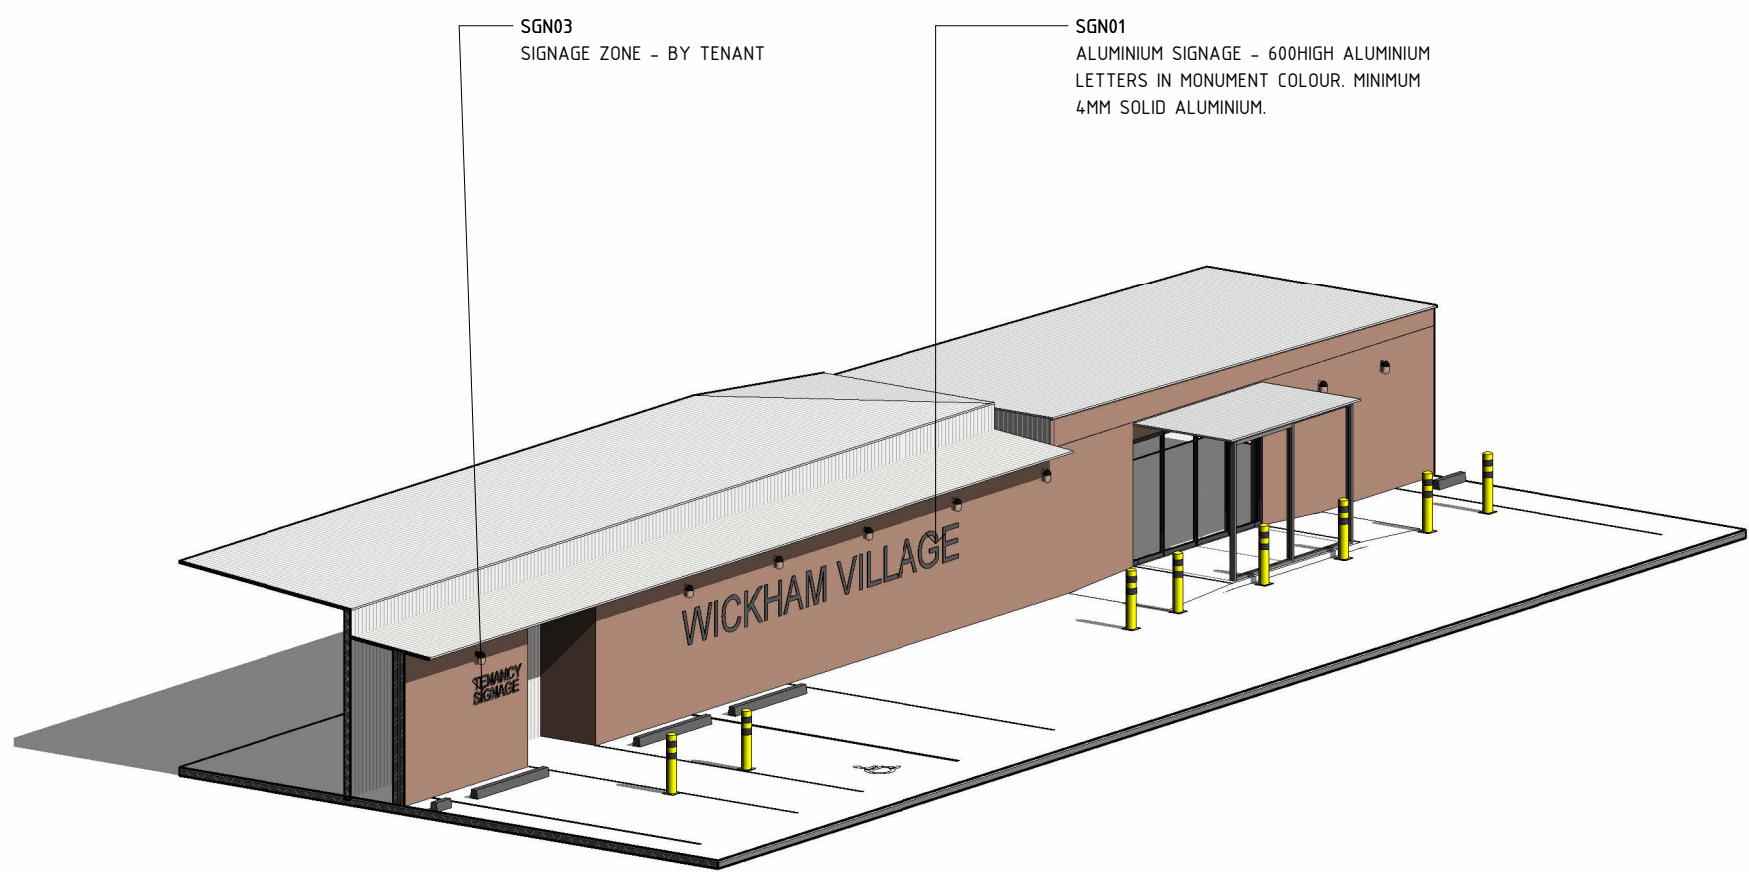

SGN01 & SGN03 ENTRY SIGNAGE

NOT FOR CONSTRUCTION
PRELIMINARY

MATERIAL AND FINISHES



PNT02
REPAINT FENCES IN MONUMENT
OR MATCHING



PNT01
EXISTING CONCRETE/BRICK
WALL - DULUX ACRATEX
SEDONA - RED EARTH
S08D6 - TYP.




PAV01
CONCRETE FINISH - BRUSHED



SGN01
ALUMINIUM SIGNAGE - 600HIGH ALUMINIUM
LETTERS IN MONUMENT COLOUR. MINIMUM
4MM SOLID ALUMINIUM.

SGN03
TBC - SIGNAGE BY TENANT

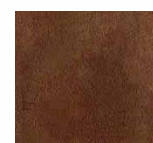

SGN02
CORTEN SIGNAGE -
10MM FOLDED CORTEN SHEET WITH CUTOUT
TEXT. D&C SIGNAGE CONTRACTOR TO
ALLOW FOR ENGINEERING AND ENSURE
REGION D CYCLONIC RATED

CAUTION
PROJECT DRAWING ONLY

REFERENCES	WH-5650-A-00097 - COVER PAGE
	WH-5650-A-00098 - SITE PLAN
	WH-5650-A-00099 - SITE ELEVATION SHEET 1 OF 2
	WH-5650-A-00100 - SITE ELEVATION SHEET 2 OF 2
	WH-5650-A-00101 - LANDSCAPE PLAN
	WH-5650-A-00102 - LANDSCAPE DETAIL

REVISIONS	A	KA	06.04.22	DRAWING ADOPTED FOR JN29864
	B	KA	06.04.22	ISSUED FOR CLIENT REVIEW
	C	AL	01.06.22	ISSUED FOR APPROVAL
	D	AL	17.06.22	REVISED AND ISSUED FOR APPROVAL
	E	AL	22.06.22	REVISED AND ISSUED FOR APPROVAL
	F	AL	08.08.22	REVISED AND ISSUED FOR TENDER

AS	REVISIONS								
AS									
KA									
KA									
KA									
KA									

DRAWN	Z.LIU	30.03.22
TRACED		
CHECKED	A.SPASOJEVIC	01.06.22
SUPT DRAFT		
PROJ. ENG.		
APPROVED	A.LIM	

RioTinto

WICKHAM VILLAGE
PERMANENT CAMP
UPGRADING WORKS
SITE ELEVATION SHEET 1 OF 2

HAMERSLEY IRON PTY LTD
HAMERSLEY HMS PTY LTD
MINING COMPANY PTY LTD

INFORMATION AND REPRESENTATION ON THIS DRAWING ARE THE INTELLECTUAL PROPERTY OF THE RIO TINTO GROUP UNLESS SPECIFICALLY IDENTIFIED OTHERWISE. ALL RIGHTS INCLUDING USE RESERVED.

THIRD ANGLE
PROJECTION

SCALE As indicated

DRAWING NUMBER

DRAWING NUMBER
WH E650 A 00099

WH-3030-A-00099
PROJECT NUMBER IN29864

GENERAL NOTES:

USE FIGURED DIMENSIONS ONLY DO NOT SCALE FROM DRAWINGS

ALL DIMENSIONS, LAYOUTS, SITE CONDITIONS AND LEVELS SHALL BE CHECKED ON SITE PRIOR TO CONSTRUCTION / FABRICATION

ALL DIMENSIONS ON DRAWINGS, INCLUDING NEW AND EXISTING, SHALL BE CHECKED ON SITE BY THE BUILDER PRIOR TO COMMENCEMENT OF CONSTRUCTION OR PLACING OF ORDERS. REPORT ANY DISCREPANCIES ON THE DRAWINGS TO THE ARCHITECT IMMEDIATELY.

ALL DRAWINGS SHALL BE READ IN CONJUNCTION WITH ALL OTHER DRAWINGS RELATING TO THIS PROJECT & SPECIFICATIONS

ALL WORK SHALL BE CARRIED OUT IN ACCORDANCE WITH THE BUILDING CODE OF AUSTRALIA

ALL WORK SHALL BE CARRIED OUT IN ACCORDANCE WITH THE REQUIREMENTS AND REGULATIONS OF ALL LOCAL AUTHORITIES

PRIOR TO CONSTRUCTION / FABRICATION / MANUFACTURE, ENSURE THE LATEST DRAWINGS ARE BEING USED AND ENGINEERING APPROVAL HAS BEEN OBTAINED BASED ON THE LATEST REVISION.

BUILDER TO ENSURE SITE AND SURROUNDINGS REMAIN CLEAN AND DO NOT PROHIBIT ACCESS, CREATE DUST OR LEAKAGE ONTO NEIGHBORING PROPERTIES, WATERWAYS OR PUBLIC SPACE AND ACCESS WAYS

INSTALLATION OF ALL BUILDING MATERIALS, TO BE INSTALLED IN ACCORDANCE TO MANUFACTURERS RECOMMENDATIONS.

NORTH ELEVATION - VIEW FROM WICKHAM DRIVE - PT 1

SCALE 1 : 100




NORTH ELEVATION - VIEW FROM WICKHAM DRIVE - PT 2

SCALE 1 : 100



NORTH ELEVATION - VIEW FROM WICKHAM DRIVE - PT 3

SCALE 1 : 100

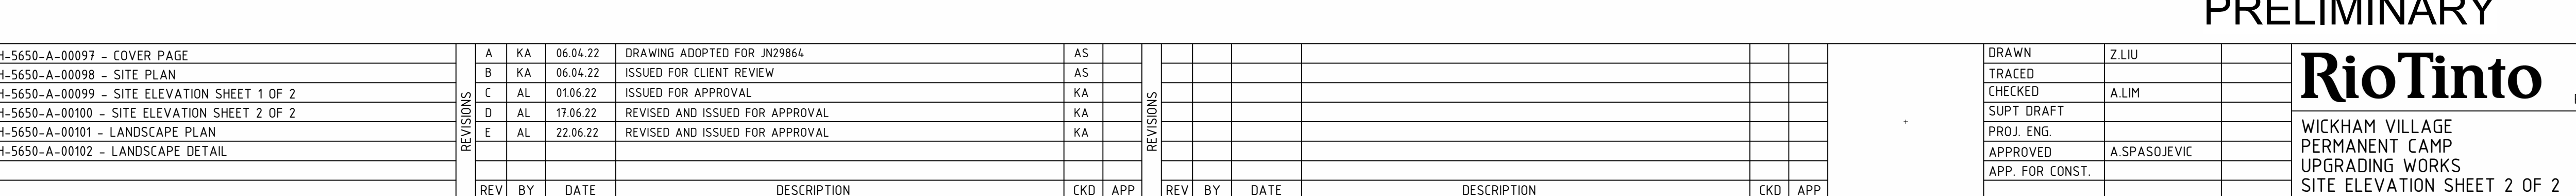

MATERIAL AND FINISHES

PNT02
REPAINT FENCES IN MONUMENT
OR MATCHING

PNT01
EXISTING CONCRETE/BRICK
WALL - DULUX ACRATEX
SEDONA - RED EARTH
S08D6 - TYP.

PAV01
CONCRETE FINISH - BRUSHED

SGN01
ALUMINIUM SIGNAGE - 600HIGH ALUMINIUM
LETTERS IN MONUMENT COLOUR. MINIMUM
4MM SOLID ALUMINIUM.

SGN03
TBC - SIGNAGE BY TENANT

SGN02
CORTEN SIGNAGE -
10MM FOLDED CORTEN SHEET WITH CUTOOUT
TEXT. DMC SIGNAGE CONTRACTOR TO
ALLOW FOR ENGINEERING AND ENSURE
REGION D CYCLONIC RATED

NOT FOR CONSTRUCTION
PRELIMINARY

RioTinto

WICKHAM VILLAGE
PERMANENT CAMP
UPGRADING WORKS
SITE ELEVATION SHEET 2 OF 2

HAMERSLEY IRON PTY LTD
HAMERSLEY HMS PTY LTD
ROBE RIVER MINING COMPANY PTY LTD

INFORMATION AND REPRESENTATION ON THIS
DRAWING ARE THE INTELLECTUAL PROPERTY
OF THE RIO TINTO GROUP UNLESS
SPECIFICALLY IDENTIFIED OTHERWISE. ALL
RIGHTS INCLUDING USE RESERVED.

THIRD ANGLE
PROJECTION

SCALE 1 : 100

DRAWING NUMBER

WH-5650-A-00100


PROJECT NUMBER JN29864

REV


E

LEGEND


TREES

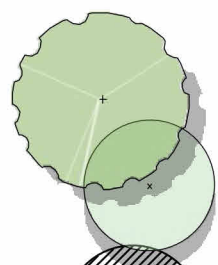


PROPOSED TREE

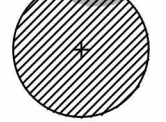

EXISTING TREE/SHRUBS TO BE RETAINED

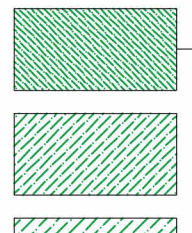

MASS PLANTING AS SPECIFIED

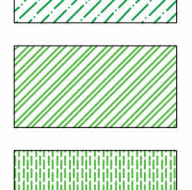

GRAVEL MULCH - RAINBOW STONE 20mm

IRRIGATION NOTES:
LANDSCAPE CONTRACTOR TO ALLOW FOR
BUBBLER IRRIGATION TO COVER ALL NEW PLANTING.
THE PROPOSED IRRIGATION DESIGN TO BE APPROVED
BY COUNCIL AND CLIENT

PLANTS IMAGES



ACACIA CORIACEA



EUCALYPTUS LEUCOPHLOIA



ACACIA GREGORII PROSTRATE



ACACIA STELLATICEPS



EREMOPHILA KALBARRI CARPET



GREVILLEA OBTUSIFOLIA



OLEARIA AXILLARIS



POA POIFORMIS



PTILOTUS OBOVATUS



SENNA ARTEMISIOIDES



WESTRINGIA MUNDA

PLANTING SCHEDULE

Trees					
Key	Species	Common Name	Planting Centres	Pot Size	Mature size
AC	Acacia coriacea	Desert Oak	As shown	200lt	2-5m
EL	Eucalyptus leucophloia	Snappy Gum	As shown	200lt	3-10m

Shrubs/Ground Covers					
Key	Species	Common Name	Planting Density	Pot Size	Mature size
Agp	Acacia gregorii prostrata	Gregory Wattle	3m/2	140mm	150-300mm
Acs	Acacia stellaticeps	Northern Star Wattle	3m/2	140mm	300-600mm
Egk	Eremophila glabra	Kalbarri carpet	3m/2	140mm	150-300mm
Go	Grevillea obtusifolia	Gin Gin Fern	3m/2	140mm	150-300mm
Oa	Olearia axillaris	Coastal Daisy Bush	3m/2	140mm	500-1000mm
Ppo	Poa poiformis	Calathea	3m/2	140mm	300-600mm
Pto	Ptilotus obovatus	Cotton Bush	3m/2	140mm	300-500mm
Sen	Senna artemisioides	Silver Senna	3m/2	140mm	500-1200mm
Wm	Westringia munda	Westringia	3m/2	140mm	300-1000mm

REVISIONS					
REV	BY	DATE	DESCRIPTION	CKD	APP
1	KA	06.04.22	DRAWING ADOPTED FOR JN29864	AS	
2	KA	06.04.22	ISSUED FOR CLIENT REVIEW	AS	
3	AL	01.06.22	ISSUED FOR APPROVAL	KA	
4	AL	17.06.22	REVISED AND ISSUED FOR APPROVAL	KA	
5	AL	22.06.22	REVISED AND ISSUED FOR APPROVAL	KA	

REFERENCES					
WH-5650-A-00097	- COVER PAGE				
WH-5650-A-00098	- SITE PLAN				
WH-5650-A-00099	- SITE ELEVATION SHEET 1 OF 2				
WH-5650-A-00100	- SITE ELEVATION SHEET 2 OF 2				
WH-5650-A-00101	- LANDSCAPE PLAN				
WH-5650-A-00102	- LANDSCAPE DETAIL				



NOT FOR CONSTRUCTION
PRELIMINARY

CAUTION
PROJECT DRAWING ONLY

REVISIONS					
REV	BY	DATE	DESCRIPTION	CKD	APP
1	KA	06.04.22	DRAWING ADOPTED FOR JN29864	AS	
2	KA	06.04.22	ISSUED FOR CLIENT REVIEW	AS	
3	AL	01.06.22	ISSUED FOR APPROVAL	KA	
4	AL	17.06.22	REVISED AND ISSUED FOR APPROVAL	KA	
5	AL	22.06.22	REVISED AND ISSUED FOR APPROVAL	KA	

REFERENCES					
WH-5650-A-00097	- COVER PAGE				
WH-5650-A-00098	- SITE PLAN				
WH-5650-A-00099	- SITE ELEVATION SHEET 1 OF 2				
WH-5650-A-00100	- SITE ELEVATION SHEET 2 OF 2				
WH-5650-A-00101	- LANDSCAPE PLAN				
WH-5650-A-00102	- LANDSCAPE DETAIL				

DRAWN	CLOZANO
TRACED	
CHECKED	A.SPASOJEVIC
SUPT DRAFT	
PROJ. ENG.	
APPROVED	A.LIM
APP. FOR CONST.	

RioTinto

WICKHAM VILLAGE
PERMANENT CAMP
UPGRADING WORKS
LANDSCAPE PLAN

HAMERSLEY IRON PTY LTD
HAMERSLEY HMS PTY LTD
ROBE RIVER MINING COMPANY PTY LTD

INFORMATION AND REPRESENTATION ON THIS
DRAWING ARE THE INTELLECTUAL PROPERTY
OF THE RIO TINTO GROUP UNLESS
SPECIFICALLY IDENTIFIED OTHERWISE. ALL
RIGHTS INCLUDING USE RESERVED.

THIRD ANGLE
PROJECTION

SCALE 1 : 1
DRAWING NUMBER
WH-5650-A-00101
PROJECT NUMBER JN29864


REV
E

PLANTING NOTES:


1. AT ALL TIMES THE SITE SHALL BE KEPT NEAT AND SHALL BE KEPT FREE OF DEBRIS LEFT FROM THE PLANTING OPERATION.
2. THE CONTRACTOR IS TO USE CARE DURING EXCAVATION AND PLANTING TO AVOID DISTURBING OR DAMAGING AN ADJACENT CONSTRUCTION SUBSURFACE DRAINAGE OR UTILITIES. ANY DAMAGE RESULTING FROM THIS CONSTRUCTION WILL BE THE CONTRACTOR'S RESPONSIBILITY AND SHALL BE RESTORED AT HIS EXPENSE TO THE SATISFACTION OF THE OWNER.
3. ALL PLANT MATERIAL DELIVERED ON SITE SHALL BE HEALED-IN A SHADY LOCATION UNTIL PLANTING AREA IS PREPARED AND READY FOR INSTALLATION.
4. CONTRACTOR SHALL SUPPLY PLANT MATERIAL IN QUANTITIES INDICATED IN THE INDIVIDUAL CALL-OUTS ON THE PLANTING PLANS. SHOULD THERE BE DISCREPANCIES BETWEEN THE PLAN CALL-OUTS AND THE PLANT SCHEDULE, THE PLAN CALL-OUT SHALL DETERMINE FINAL QUANTITIES.
5. ALL PLANT MATERIAL IN CONTAINERS SHALL BE WELL ESTABLISHED ROOTED MATERIAL THAT OCCUPIES THE ENTIRE VOLUME OF SPECIFIED CONTAINER.
6. ALL TREES AND OTHER PLANT MATERIAL IN THE SAME PLANTING AREA SHALL BE PLACED AND PLANTED AT THE SAME TIME. IF BECAUSE OF THE DELIVERY SCHEDULE, ANY PLANT REMAINS ON THE SITE FOR MORE THAN 24 HRS., THEY SHALL BE HEALED-IN ON SITE TO MAINTAIN THEIR HEALTH AND VITALITY.
7. PLANT MATERIAL LOCATIONS ON THE PLANTING PLANS ARE APPROXIMATE AND SHALL BE ADJUSTED AS DIRECTED BY THE LANDSCAPE ARCHITECT IN THE FIELD. SHOULD PLANTS BE INSTALLED PRIOR TO LANDSCAPE ARCHITECTS FIELD STAKING AND/OR PLACEMENT DIRECTION, CONTRACTOR SHALL PLANT AT HIS OWN RISK.
8. PLANTING SHALL NOT PROCEED WITHOUT ON-SITE APPROVAL OF FINISHED GRADING BY THE LANDSCAPE ARCHITECT. ANY PLANTING INSTALLED WITHOUT FINAL GRADING APPROVAL MAY REQUIRE ADJUSTMENTS AT THE CONTRACTOR'S COST.
9. ALL TREE LOCATIONS SHALL BE APPROVED BY LANDSCAPE ARCHITECT PRIOR TO PLANTING. LANDSCAPE ARCHITECT SHALL LOCATE AND STAKE TREES AND SHRUBS PRIOR TO PLANTING AND AFTER FINISHED GRADES ARE SET.
10. PROTECT CENTRAL LEADER OF TREES, DO NOT CUT CENTRAL LEADER.
11. SET TOP OF ROOT BALL TO FINAL FINISHED GRADE. DO NOT BURY ROOT BALL.
12. NO PRUNING OF TREE BRANCHES SHALL BE DONE WITHOUT LANDSCAPE ARCHITECTS ON-SITE SUPERVISION AND DIRECTION. ANY PRUNING EXECUTED WITHOUT ON-SITE APPROVAL SHALL BE DONE AT CONTRACTOR'S RISK. UNAUTHORIZED PRUNING MAY RESULT IN TREE REPLACEMENT AT CONTRACTOR'S COST.

IRRIGATION NOTES:

1. ALL PLANTING AND GRASSING TO BE IRRIGATED VIA A FULLY AUTOMATIC SYSTEM FROM MAINS.
2. ALL TURF TO BE IRRIGATED VIA ARTICULATED RISERS. ALL SHRUBS TO BE IRRIGATED WITH POLY RISER JETS. ALL TREES TO BE IRRIGATED VIA BUBBLERS.
3. CONTROLLER TO BE LOCATED IN STOREROOM UNLESS OTHERWISE DIRECTED.
4. SYSTEM TO OVERLAP SUFFICIENTLY TO COUNTERACT WIND BLOW AND AVOID DROUGHT SHADOW.
5. SLEEVES BENEATH PAVED SURFACED TO BE PROVIDED BY OTHERS.
6. IRRIGATION SYSTEM SHALL BE DUAL PROGRAM TO ALLOW TURF AND PLANTING AREAS TO BE WATERED SEPARATELY.
7. ASCON DRAWING MANUALS AND 12 MONTH WARRANTY SHALL BE SUPPLIED IN TRIPLICATE TO THE CLIENT UPON PRACTICAL COMPLETION.

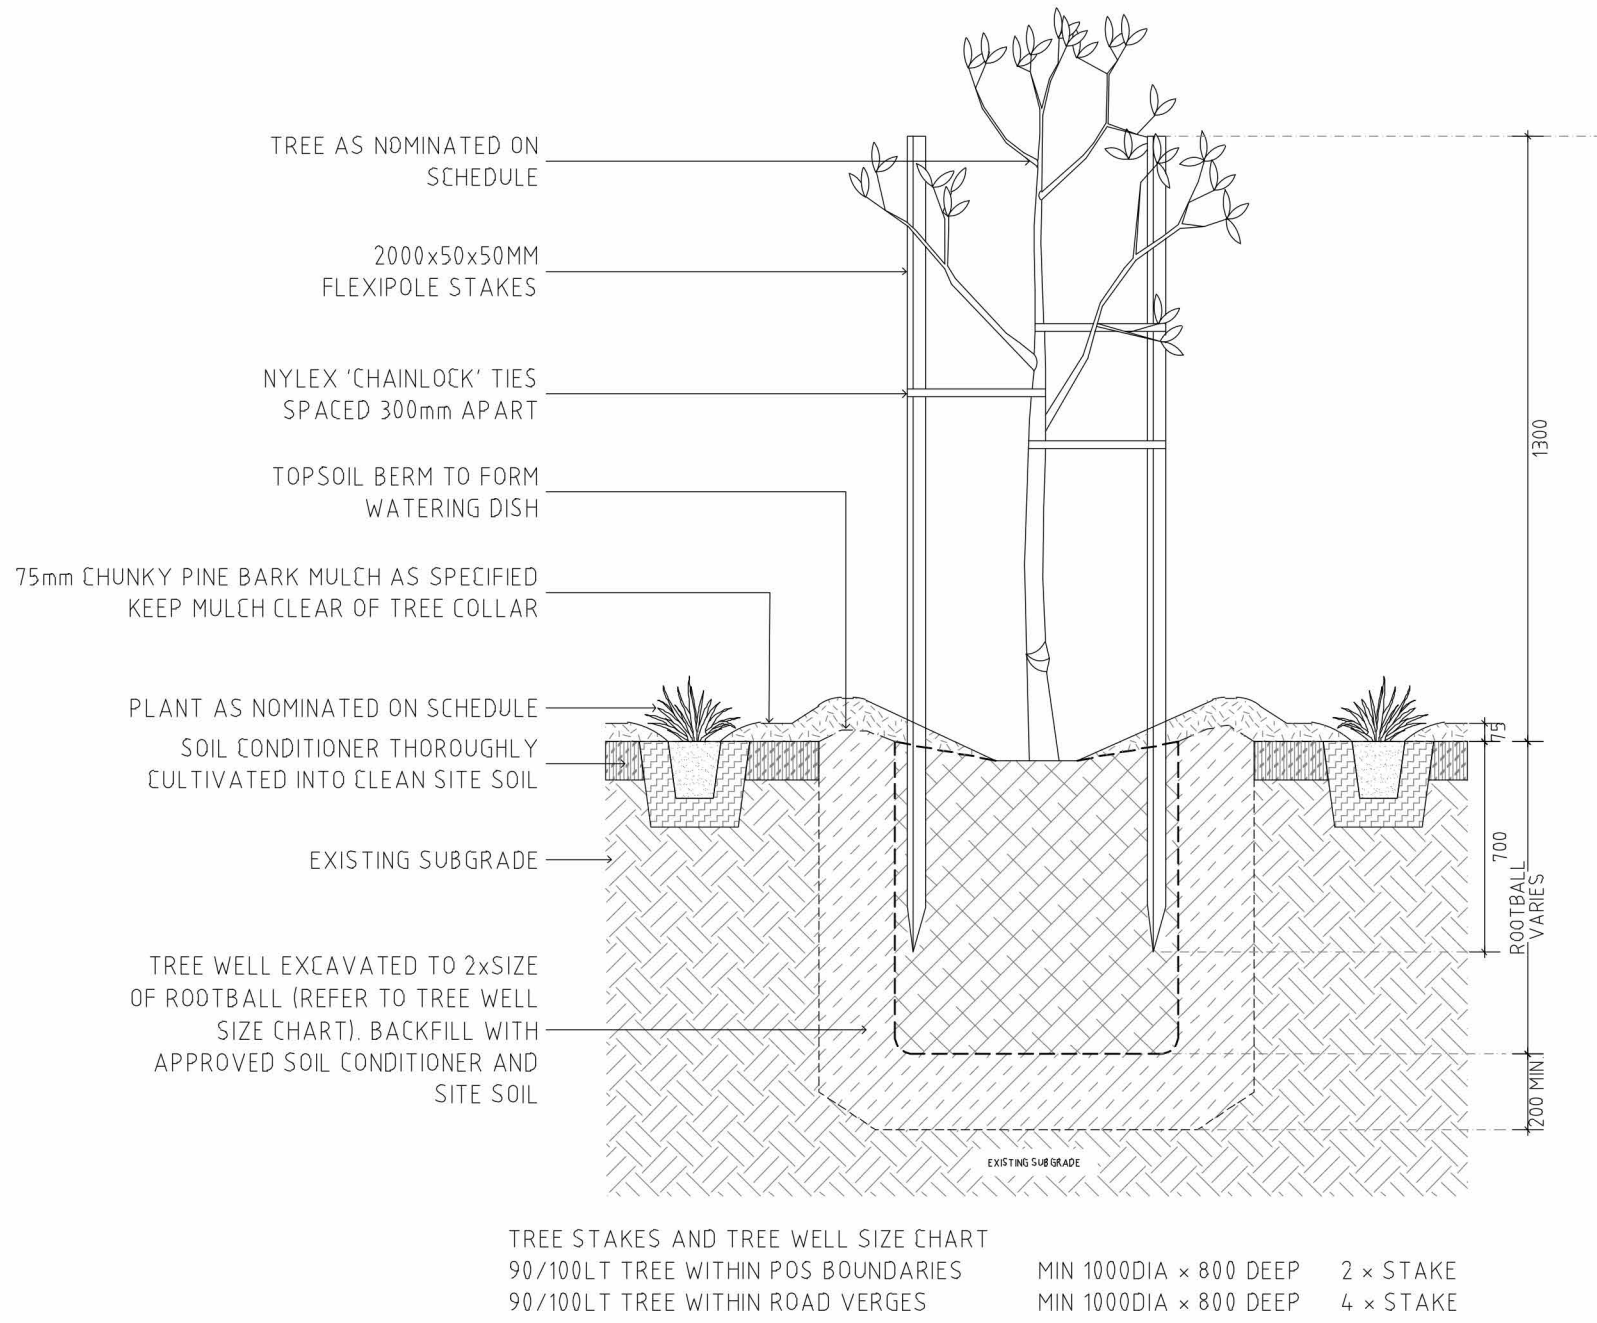

01 TREE PLANTING - TYPICAL DETAIL
PLAN 1:20 @ A1

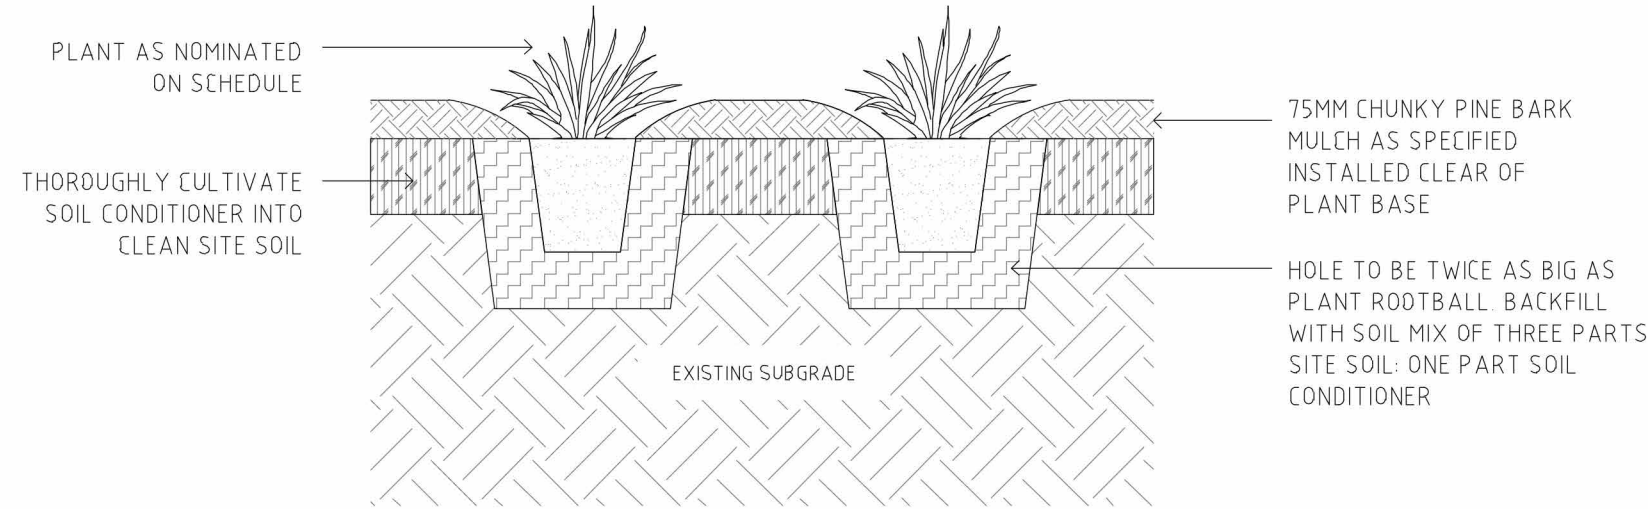

02 SHRUB/GROUNDCOVER PLANTING - TYPICAL DETAIL
PLAN 1:10 @ A1

NOT FOR CONSTRUCTION
PRELIMINARY

RioTinto

HAMERSLEY IRON PTY LTD
HAMERSLEY HMS PTY LTD
ROBE RIVER MINING COMPANY PTY LTD

INFORMATION AND REPRESENTATION ON THIS DRAWING ARE THE INTELLECTUAL PROPERTY OF THE RIO TINTO GROUP UNLESS SPECIFICALLY IDENTIFIED OTHERWISE. ALL RIGHTS INCLUDING USE RESERVED.

THIRD ANGLE
PROJECTION

WICKHAM VILLAGE
PERMANENT CAMP
UPGRADING WORKS
LANDSCAPE DETAILS

SCALE 1 : 1
DRAWING NUMBER
WH-5650-A-00102
PROJECT NUMBER JN29864

REV
E