


SHORT TO MEDIUM TERM WORKS

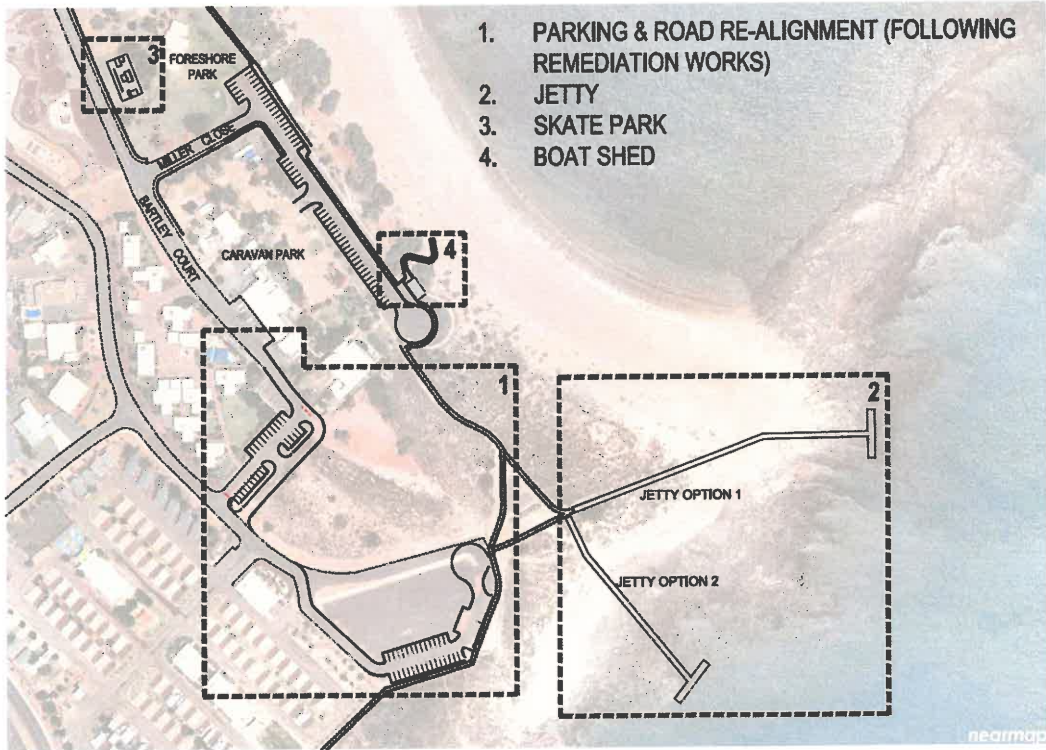

LONG TERM, FUTURE CIVIL WORKS
AND RECREATIONAL INFRASTRUCTURE

Rev.	Date	Description	Des.	Verif.	Appd.
E	31/03/2015	CLIENT REVIEW	RL	CC	CC
D	23/03/2015	CLIENT REVIEW	RL	CC	CC
C	09/03/2015	CLIENT REVIEW	RL	CC	CC
B	04/03/2015	CLIENT REVIEW	RL	CC	CC
A	24/02/2015	ISSUED FOR INFORMATION	RL	-	CC

© Cardno Limited All Rights Reserved.
This document is produced by Cardno Limited solely for the benefit of and use by the client in accordance with the terms of the retainer. Cardno Limited does not and shall not assume any responsibility or liability whatsoever to any third party arising out of any use or reliance by third party on the content of this document.



Cardno
Shaping the Future

Cardno (WA) Pty Ltd | ABN 77 009 119 000
11 Harvest Terrace
West Perth WA 6005
Tel: 08 9273 3888 Fax: 08 9466 8684
Web: www.cardno.com.au

Drawn RL	Date 23/03/2015	Client CITY OF KARRATHA
Checked CC	Date 24/02/2015	Project Point Samson Foreshore Works
Designed RL	Date 30/01/2015	
Verified CC	Date 04/03/2015	Title STAGING PLAN STAGE 1, 2 & 3 & FUTURE WORKS
Approved CC	Date 23/03/2015	
		Status FOR INFORMATION ONLY NOT TO BE USED FOR CONSTRUCTION PURPOSES
		Drawing Number LW15001-LA-010
		Scale 1:2000
		Size A1
		Revision E